


ÉTAGE FLOOR 6  
CHAMBRES BEDROOMS 1  
SUPERFICIE (pi.ca.) AREA (sq.ft.) 635  
SUP. BALCON (pi.ca.) BALCONY AREA (sq.ft.) 45

UNITÉ UNIT 609

PLAN CLÉ

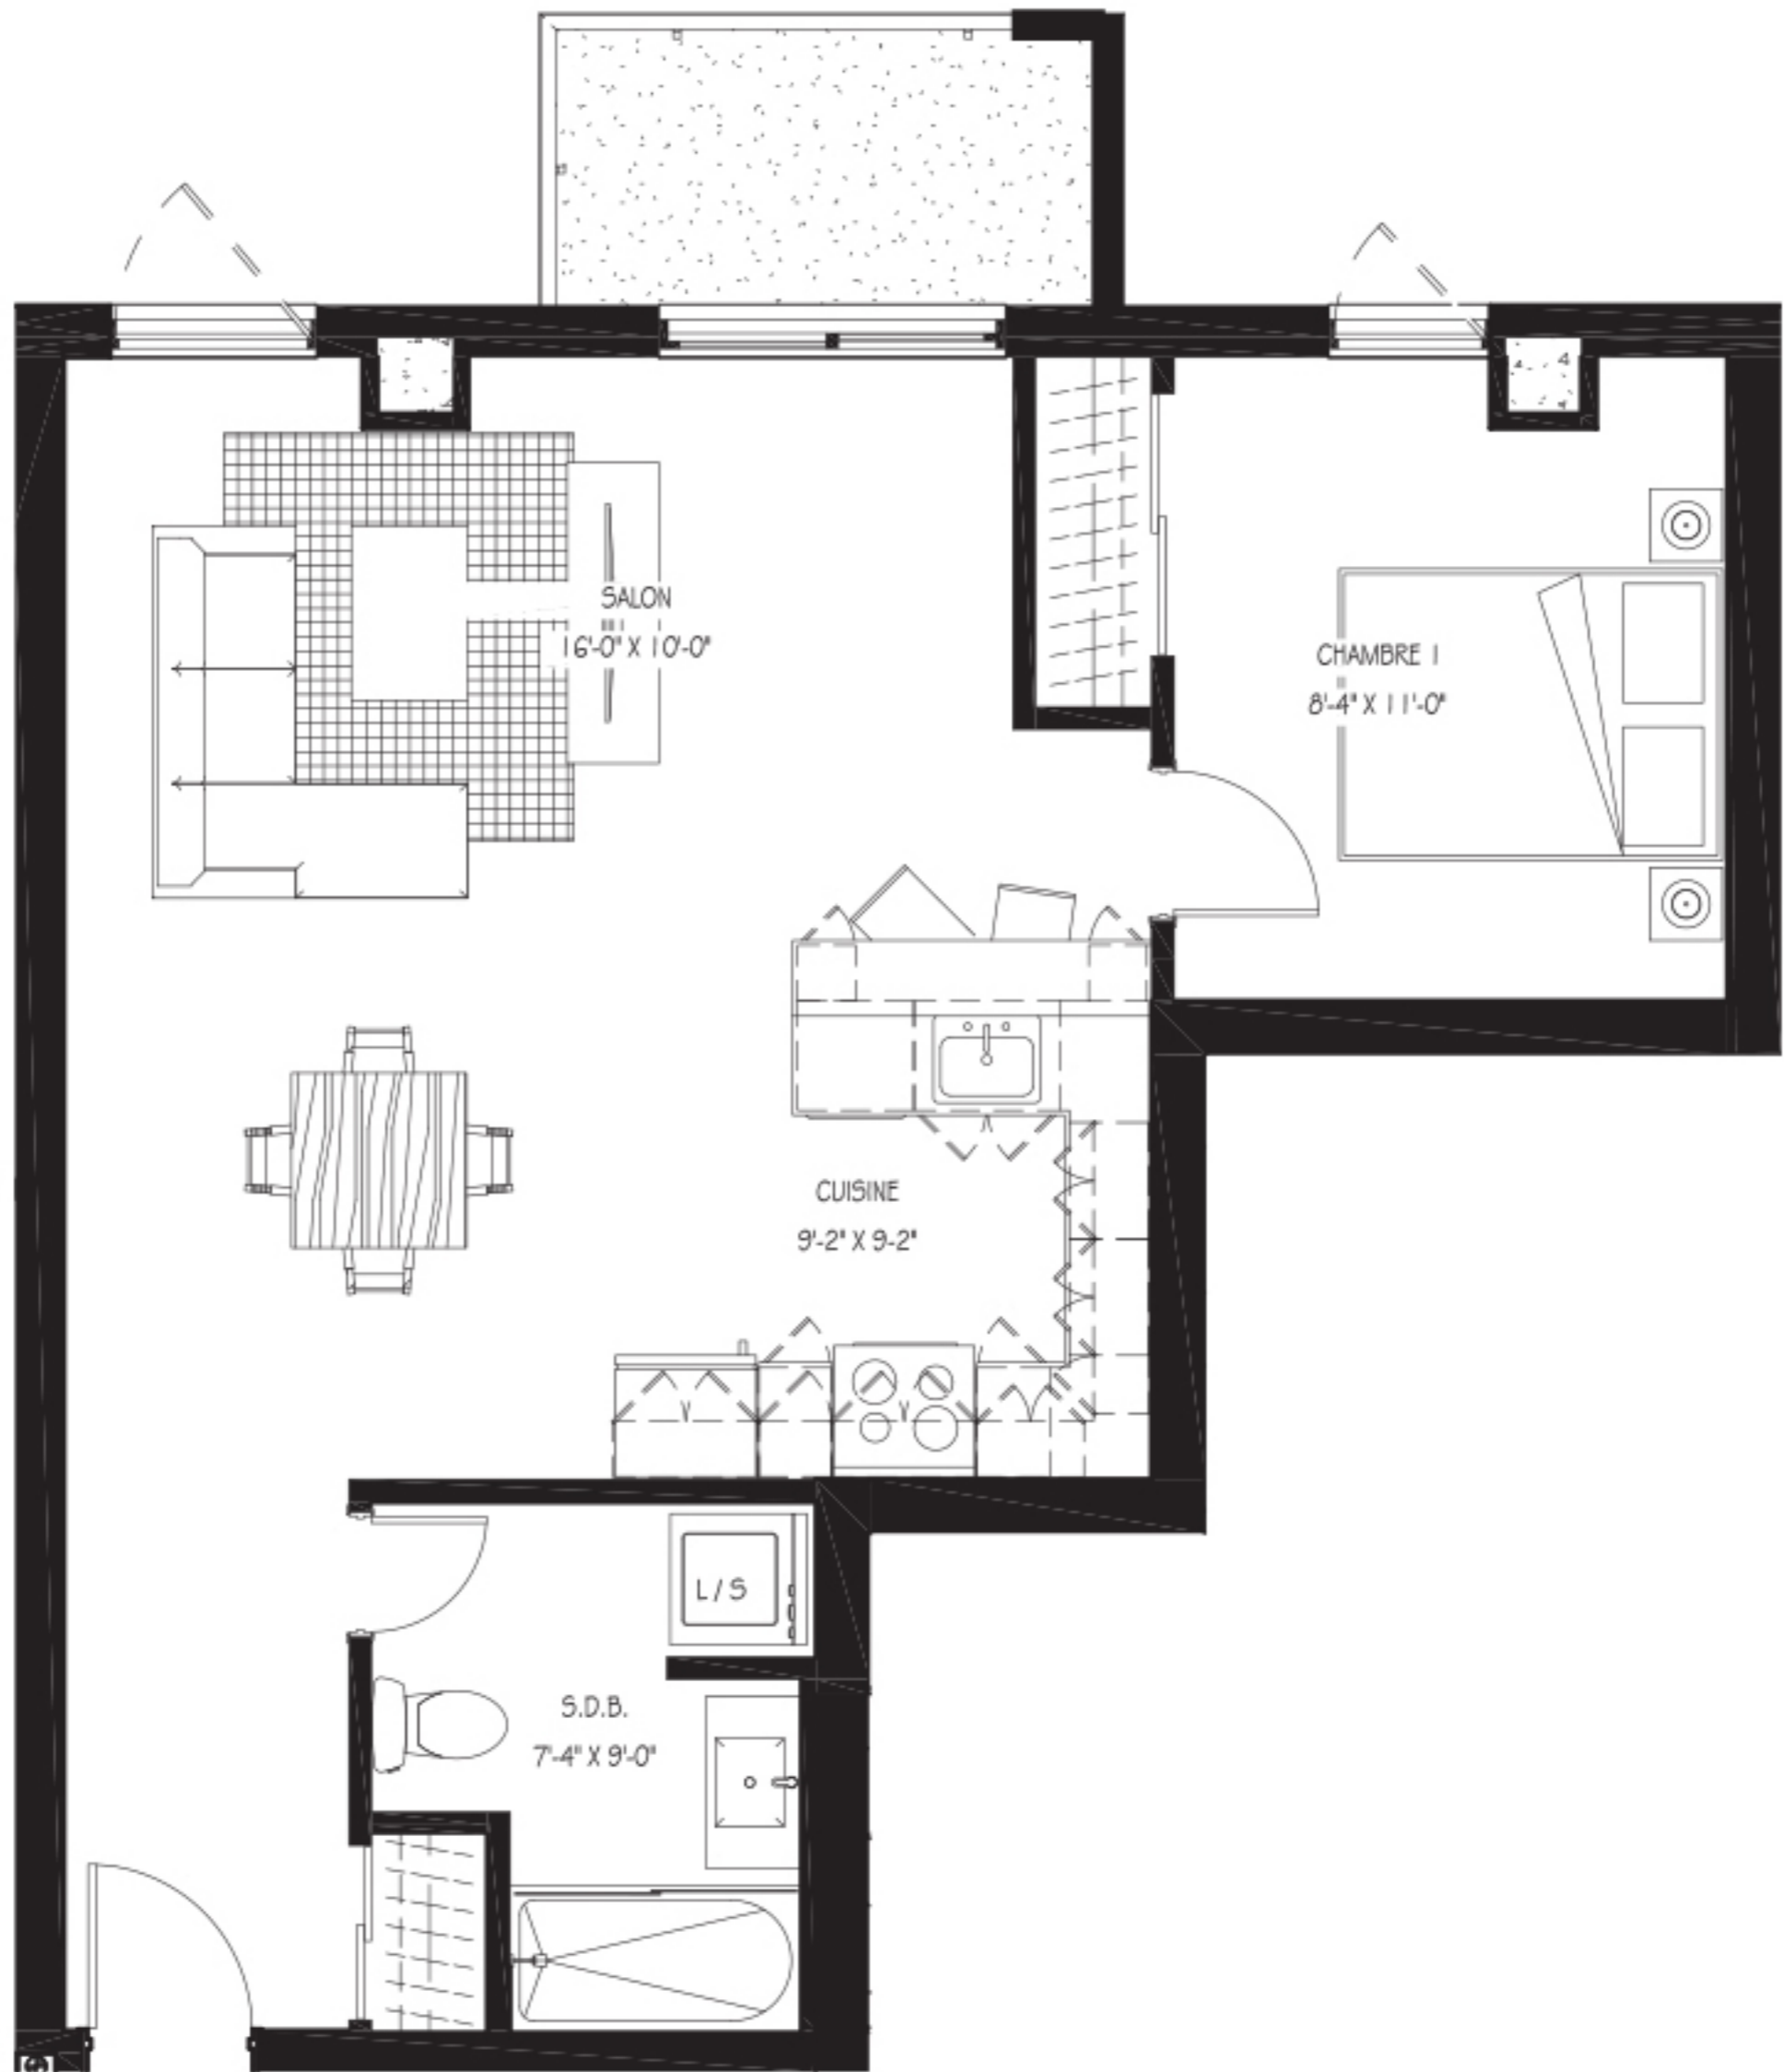

BUREAU DES VENTES  
SALES OFFICE

Adresse:  
Boulevard Angrignon, Montréal, Qc.

Échelle: 3/16" = 1'-0"

La superficie de pieds carrés indiquée dans le présent contrat préliminaire inclut les espaces occupés par les conduits mécanique et les éléments structuraux, cinquante pour cent (50%) des murs mitoyens, cent pour cent (100%) des murs entre le logement et les espaces communs et cent pour cent (100%) des murs extérieurs. Cette superficie ne correspondra pas à la superficie indiquée dans le certificat de localisation et la déclaration de copropriété puisque la superficie sur ce certificat de localisation et sur la déclaration de copropriété est une superficie nette et n'inclut pas la superficie occupée par les murs mitoyens et extérieurs et n'inclut pas la superficie occupée par les conduits mécaniques et les éléments structuraux. En conséquence, les superficies indiquées dans le présent contrat préliminaire sont approximatives et peuvent subir des modifications. Le vendeur ne donne donc aucune garantie quant à la contenance et le promettant-acheteur y renonce en toute connaissance de cause. Illustration d'artiste seulement, sujet à changement sans préavis.

The square footage indicated in this preliminary contract includes the space occupied by the mechanical ducts and structural elements, fifty percent (50%) of the common walls, one hundred percent (100%) between the housing walls and common spaces, and one hundred percent (100%) of exterior walls. This area does not correspond to the area indicated in the certificate of location and that of the declaration of co-ownership as the certificate of location and the declaration of co-ownership indicates a net area and does not include the area occupied by common walls and exterior walls and does not include the area occupied by the mechanical ducts and structural elements. Consequently, the areas indicated in this preliminary contract are approximate and are subject to change. The vendor does not provide any guarantee as to the actual square footage and the promisor purchaser renounces on any recourse. Artist illustration only, subject to change without prior notice.